




THAILAND
HEALTH, FITNESS &
WELLNESS EXPO
a JAND event

13th - 16th JUNE 2024

Central World Bangkok Exhibition Space

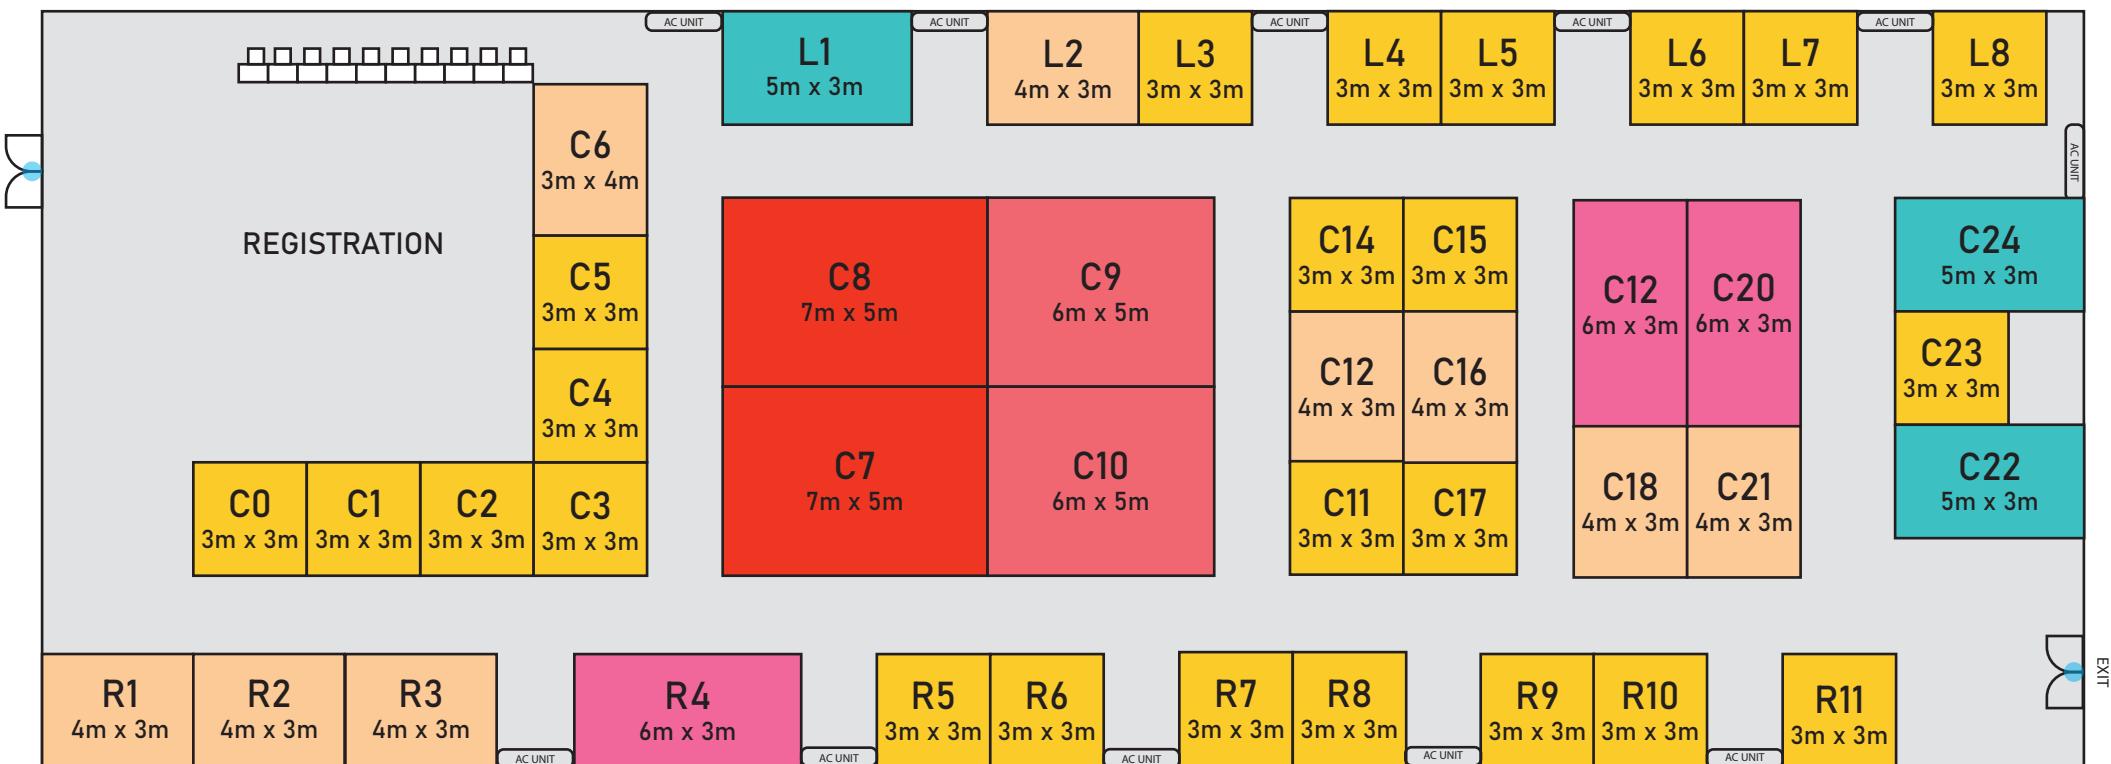

KEYPLAN

- ENTRANCE / EXIT
- BLOCK 6 x 3 m. 3 Units
- BLOCK 3 x 3 m. 24 Units
- BLOCK 6 x 5 m. 2 Units
- BLOCK 4 x 3 m. 9 Units
- BLOCK 7 x 5 m. 2 Units
- BLOCK 5 x 3 m. 3 Units

Scale 1:200

Walk Way = 2m.
AC Unit = 2m.
Entrance = 2m.